


SECTION A

SCALE 1" = 10'-0"

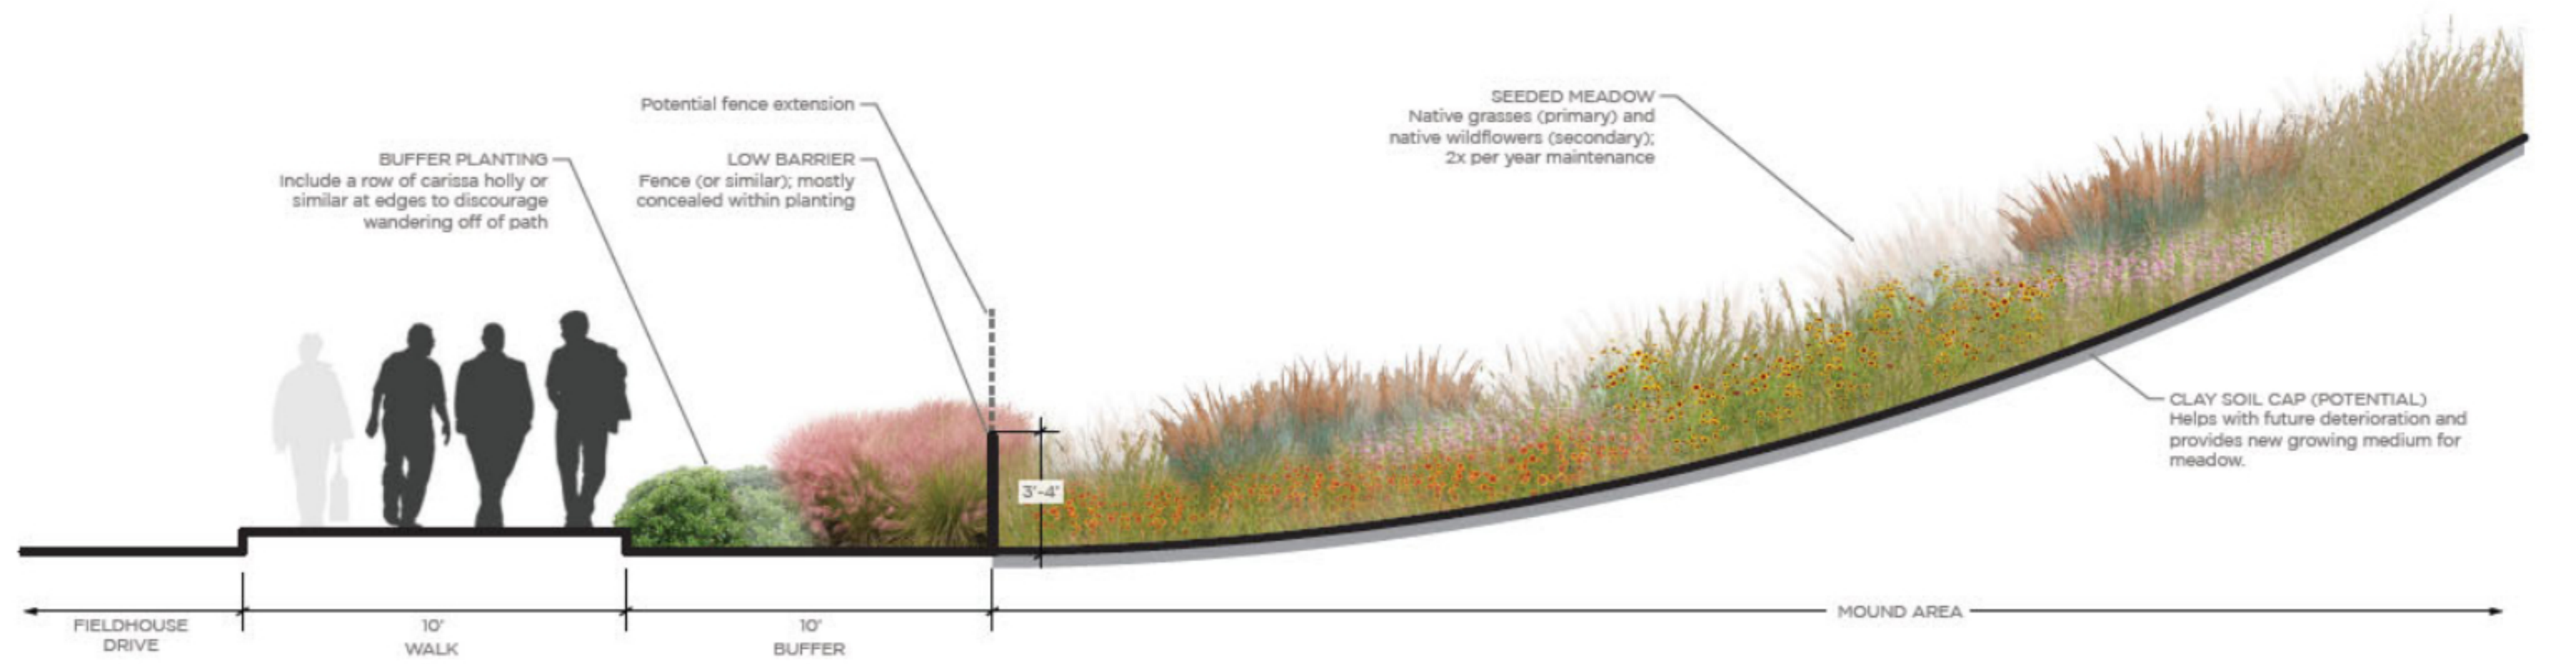

SECTION A - ENLARGEMENT